

This drawing and any information or descriptive matter set out hereon are confidential and the copyright of GATIC, and are not to be disclosed, loaned, copied or used for manufacturing or tendering or for any other purpose without permission. © 2011

	Revision	Date	Sig
A	DETAILS UPDATED	01:01:12	D.A.L

CONCRETE TO BE POURED UP TO THE LEVEL OF THE WEARING COURSE.


ASPHALT TO BE ROLLED IN LINE WITH THE CHANNEL. (SEE PLAN VIEW.)

ASPHALT WEARING COURSE.

ASPHALT BASE COURSE.

SECOND POUR TO BE DONE WHEN THE FIRST POUR HAS SUFFICIENTLY CURED MINIMUM GRADE C32/40 CONCRETE. (ELKINGTON GATIC RECOMMENDS USING 20mm AGGREGATE)

FIRST CONCRETE POUR TO FIX THE CHANNEL TO THE BOTTOM OF THE TRENCH MINIMUM GRADE C32/40 CONCRETE (ELKINGTON GATIC RECOMMENDS USING 20mm AGGREGATE) TO 20mm BELOW THE INVERT OF THE CHANNEL TO ALLOW THE CONCRETE TO FLOW UNDERNEATH.

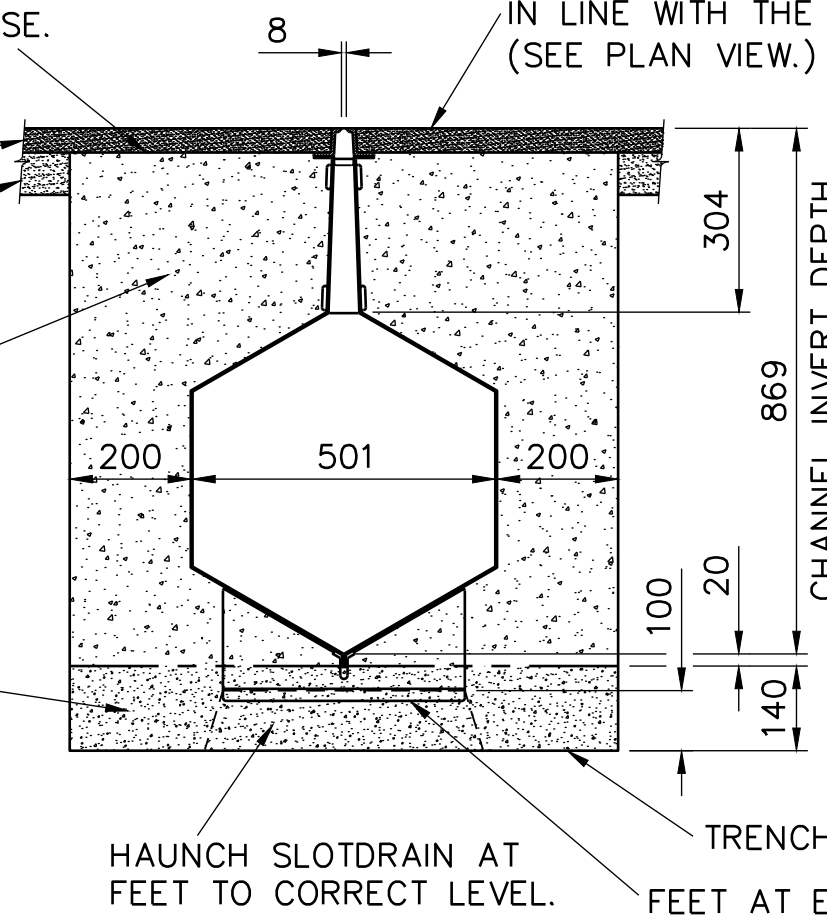


GATIC SLOTDRAIN
500mm WIDE
CASTSLOT 8

S12331

SECTION AND PLAN
DETAILS
ASPHALT INSTALLATION
C250 LOADING ONLY
NOT TO SCALE

HAUNCH SLOTDRAIN AT FEET TO CORRECT LEVEL. TRENCH. FEET AT ENDS ONLY.

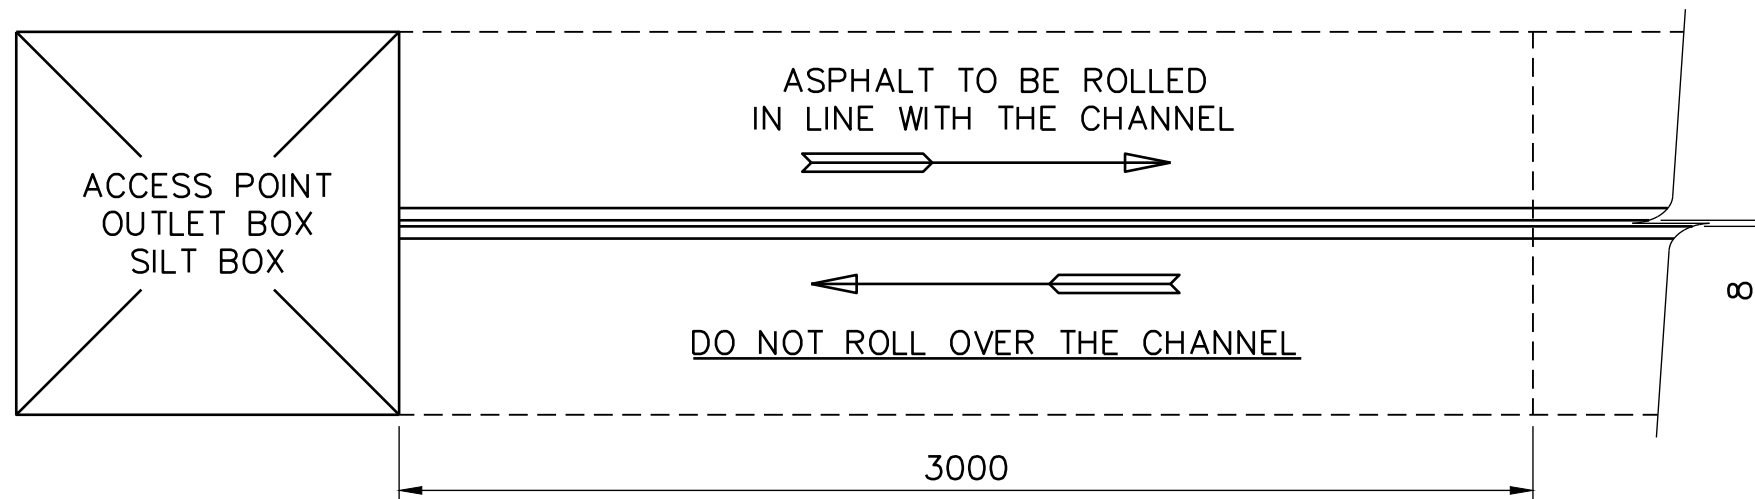

PLAN DETAIL
NOT TO SCALE

NOTE:

THE RESPONSIBILITY TO PROVIDE THE FOUNDATION DESIGN SHOULD BE THAT OF THE PROJECT ENGINEER. THE FOUNDATION SHOULD BE STRONG ENOUGH TO TAKE THE ANTICIPATED LOADS FROM THE LARGEST AIRCRAFT/ VEHICLES THAT WILL TRAFFIC THE CHANNEL.



DO NOT SCALE



Specialised Engineering. Special Advice.

Poulton Close Dover, Kent
CT17 0UF, England
Telephone: +44 (0) 1304 203545
Fax: +44 (0) 1304 215001
E.Mail: info@gatic.com
Web: www.slotdrain.com
Web: www.gatic.com
A division of ALUMASC LIMITED.



STANDARD SLOTDRAIN
CROSS SECTION
AND PLAN INSTALLATION DETAILS

Drawn by	G.J.C	Date	23:11:10
Checked by	P.M.	Scale	1:12.5

Drawing Number
WC/4288/A