


Ultraslot

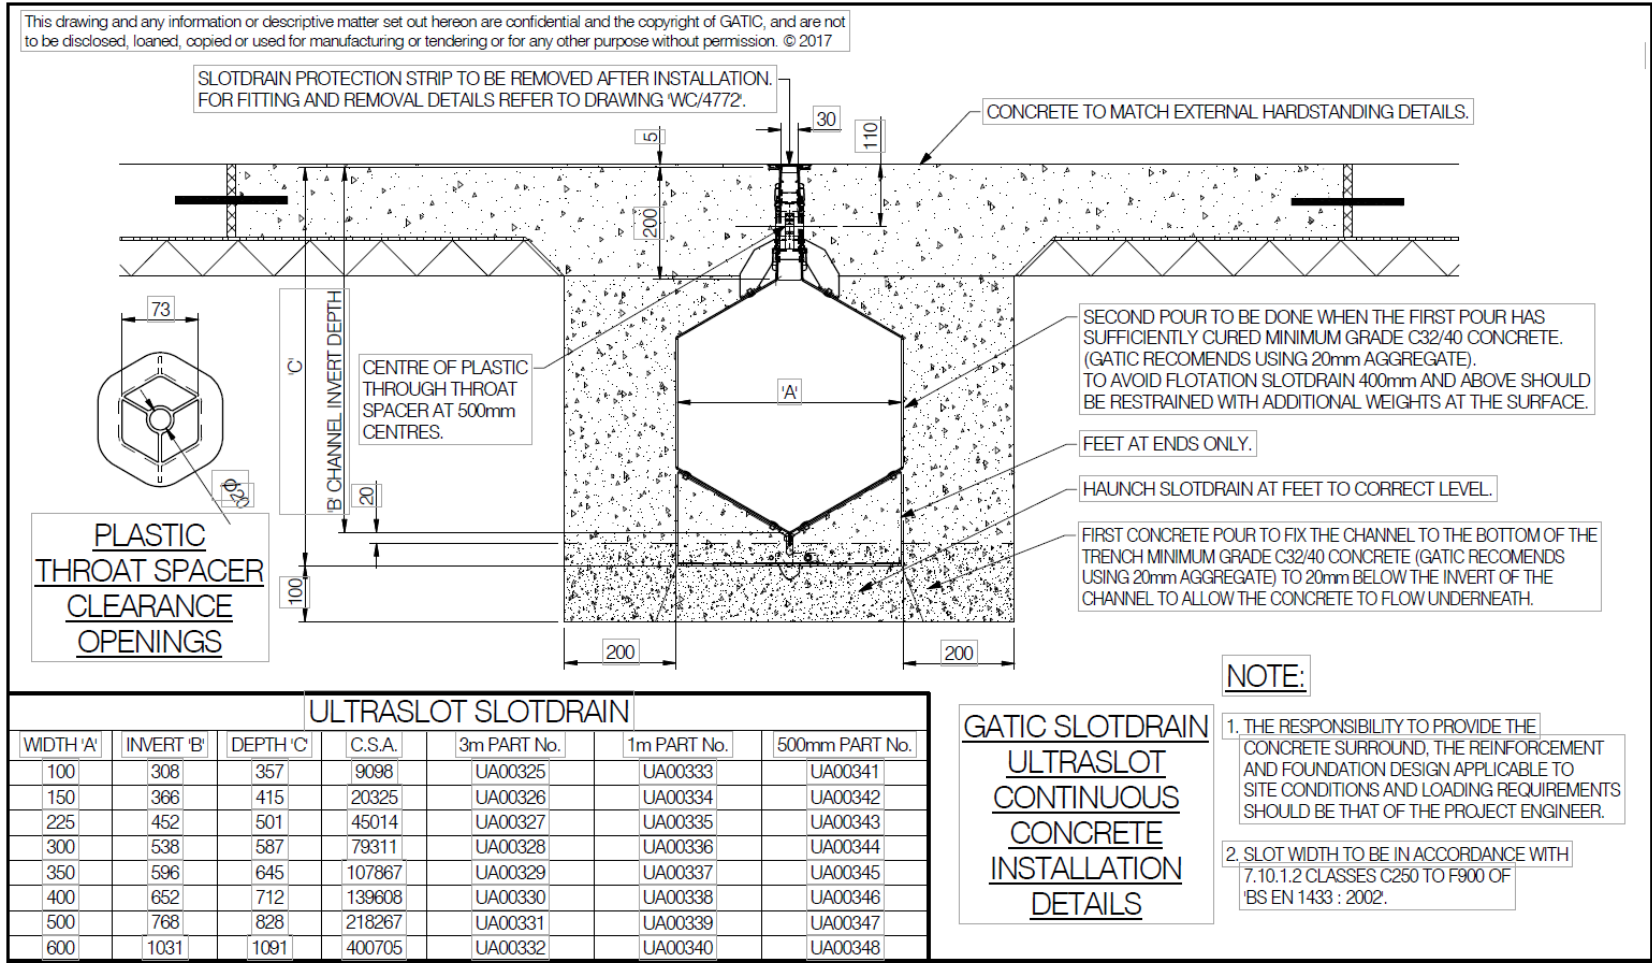

ULTRASLOT SLOT DRAIN

WIDTH 'A'	INVERT 'B'	DEPTH 'C'	C.S.A.	3m PART No.	1m PART No.	500mm PART No.
100	308	357	9098	UA00325	UA00333	UA00341
150	366	415	20325	UA00326	UA00334	UA00342
225	452	501	45014	UA00327	UA00335	UA00343
300	538	587	79311	UA00328	UA00336	UA00344
350	596	645	107867	UA00329	UA00337	UA00345
400	652	712	139608	UA00330	UA00338	UA00346
500	768	828	218267	UA00331	UA00339	UA00347
600	1031	1091	400705	UA00332	UA00340	UA00348

**GATIC SLOT DRAIN
ULTRASLOT
CONTINUOUS
CONCRETE
INSTALLATION
DETAILS**