


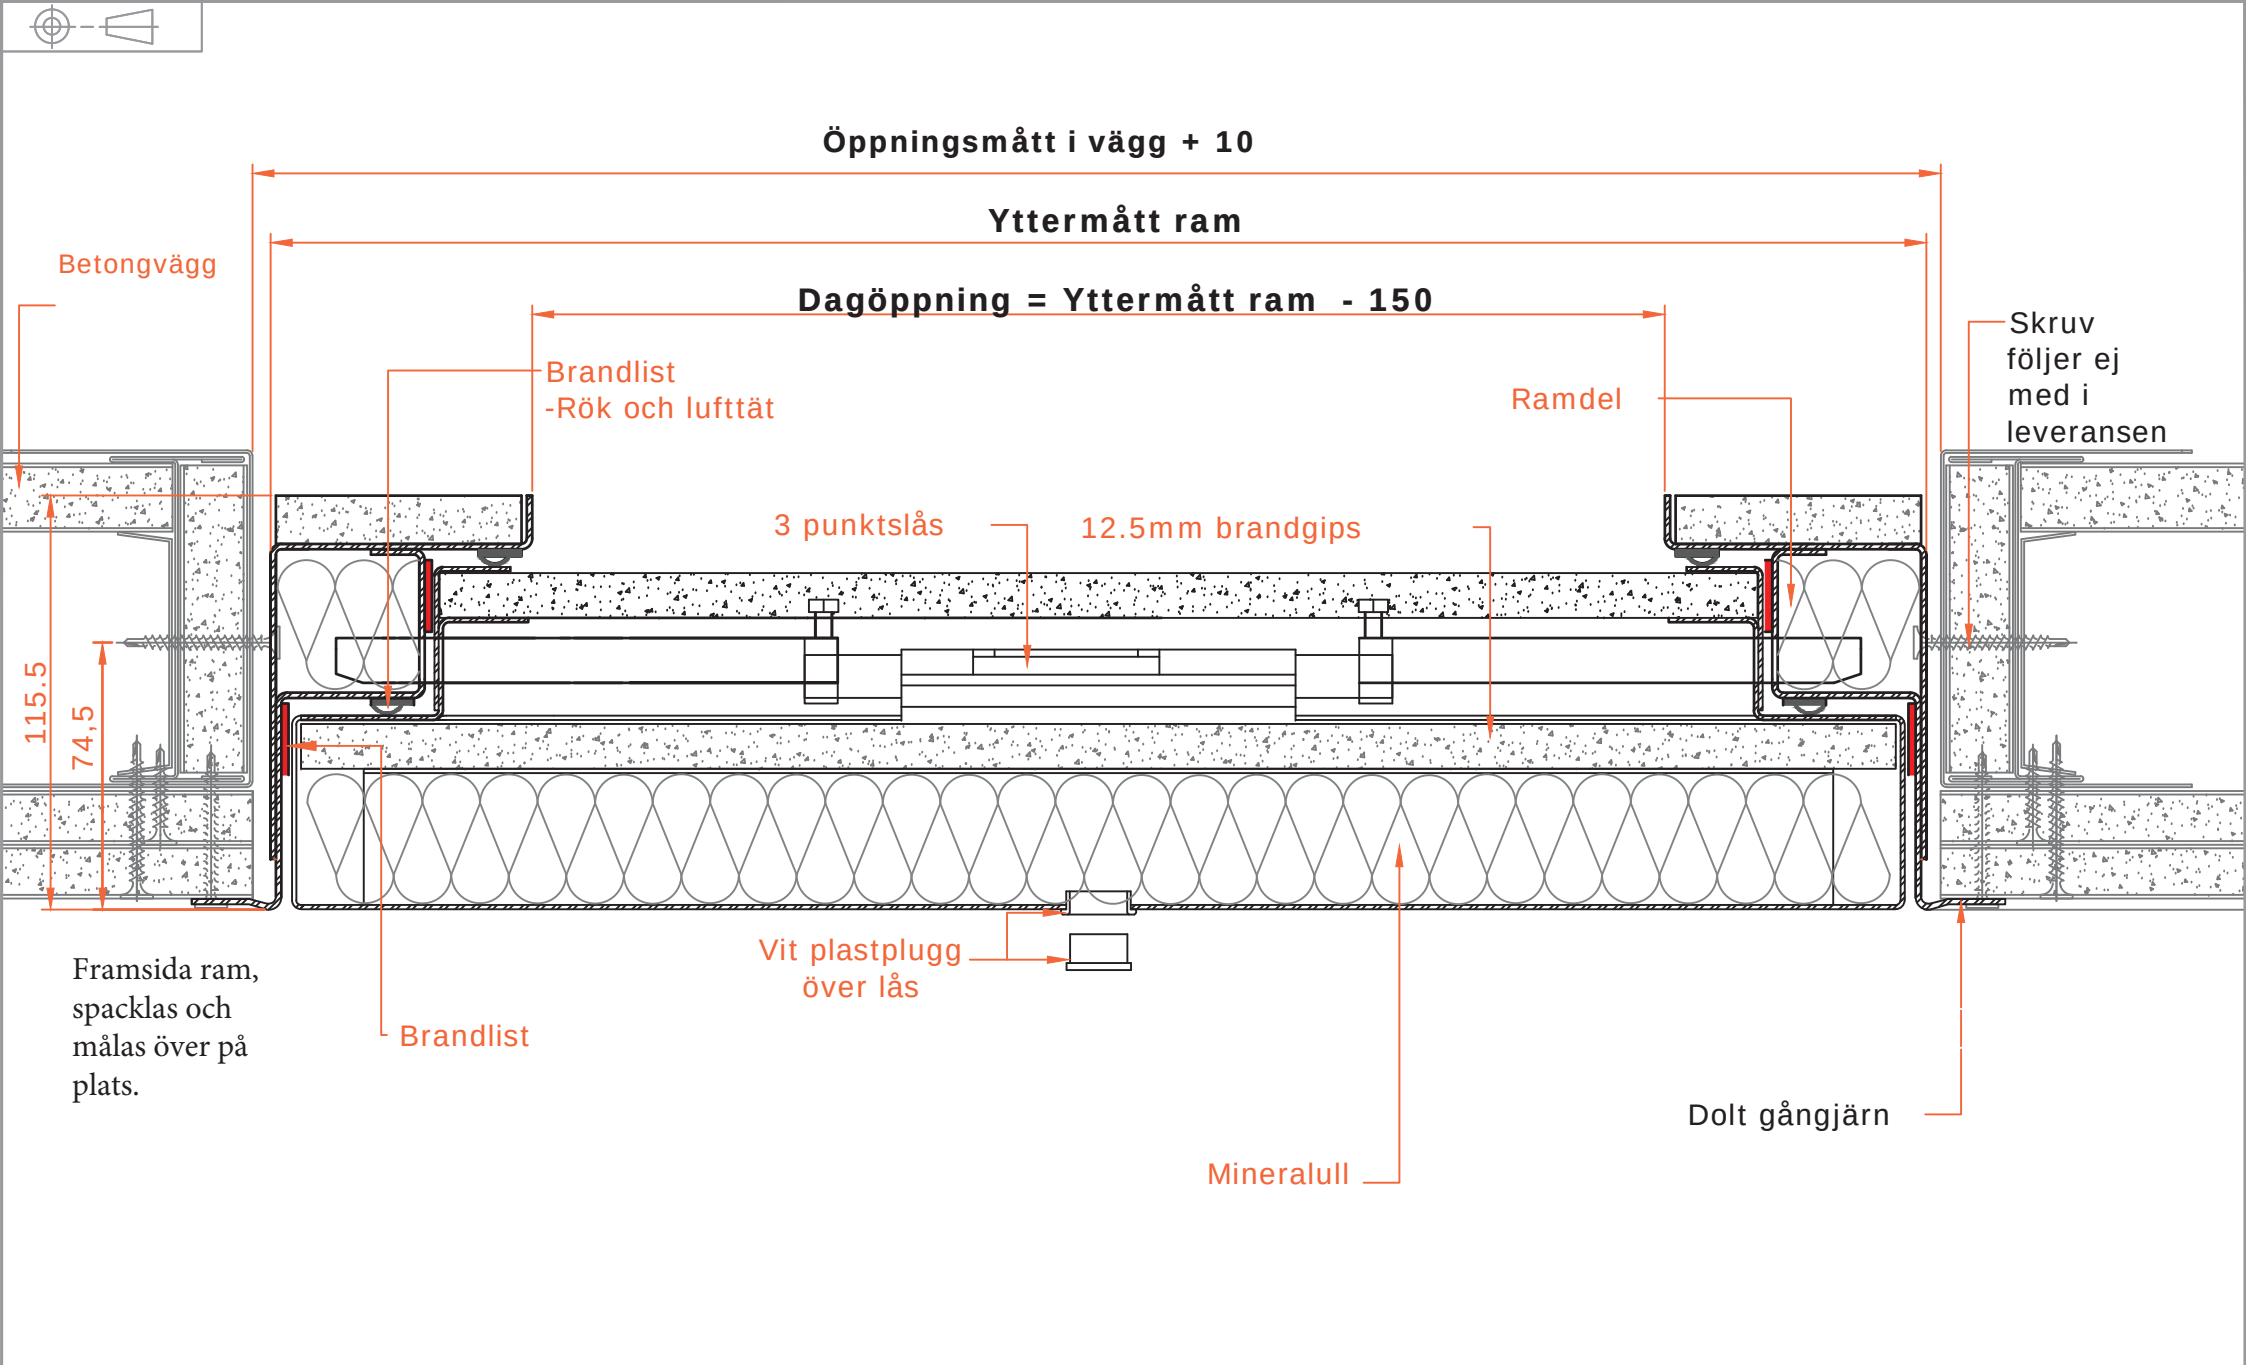

Elkington

PROFAB ACCESS Ltd
UNIT 52 FOURWAYS
CARYLON ROAD INDUSTRIAL ESTATE
ATHERSTONE
WARWICKSHIRE
CV9 1LH

[HTTP://WWW.PROFABACCESS.COM](http://www.profabaccess.com)

THIS DRAWING IS THE PROPERTY OF PROFAB ACCESS LTD. AND MAY NOT BE
COPIED OR REPRODUCED IN WHOLE OR IN PART WITHOUT THE WRITTEN CONSENT
OF PROFAB ACCESS LTD.

TOLERANCES UNLESS OTHERWISE STATED
MACHINING: SHEET METAL:
0.00 Dims = ± 0.10 Folding = ± 0.20
0.0 Dims = ± 0.25 Angular = $\pm 0.25^\circ$
Otherwise = ± 0.50 Otherwise = ± 0.50

ALL DIMS. IN mm DWG. NOT FOR DXF
PLEASE REMOVE TAGS & SHARP EDGES

DO NOT SCALE

FABRICATION DRAWING DETAILS
PART DESCRIPTION:

PRODUCT CODE/SPECIFICATION:

Riser inspektionsdörr EI60

FABRICATION DRAWING NO:

ISSUE REF:

DRAWN BY: Adam

DATE: 09/09/2020

MATERIAL GAUGE & TYPE:



ZINTEC

PRODUCT FINISH:

PPC



Framsida ram, spacklas
och målas över på plats.

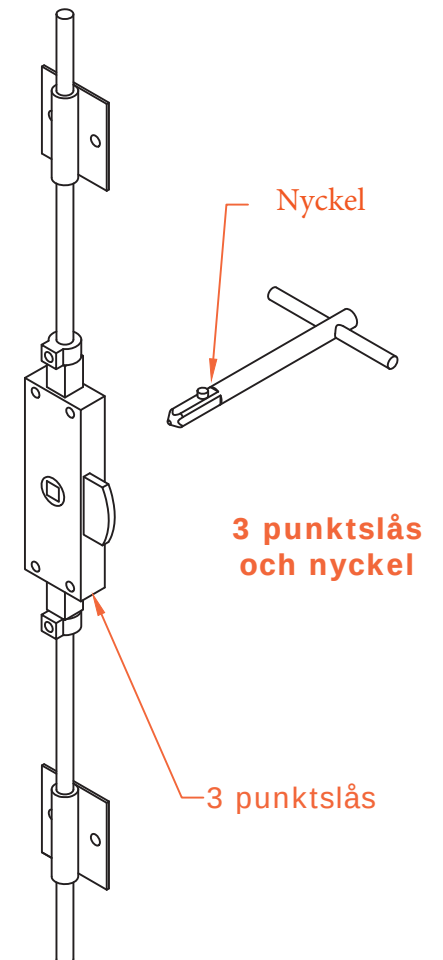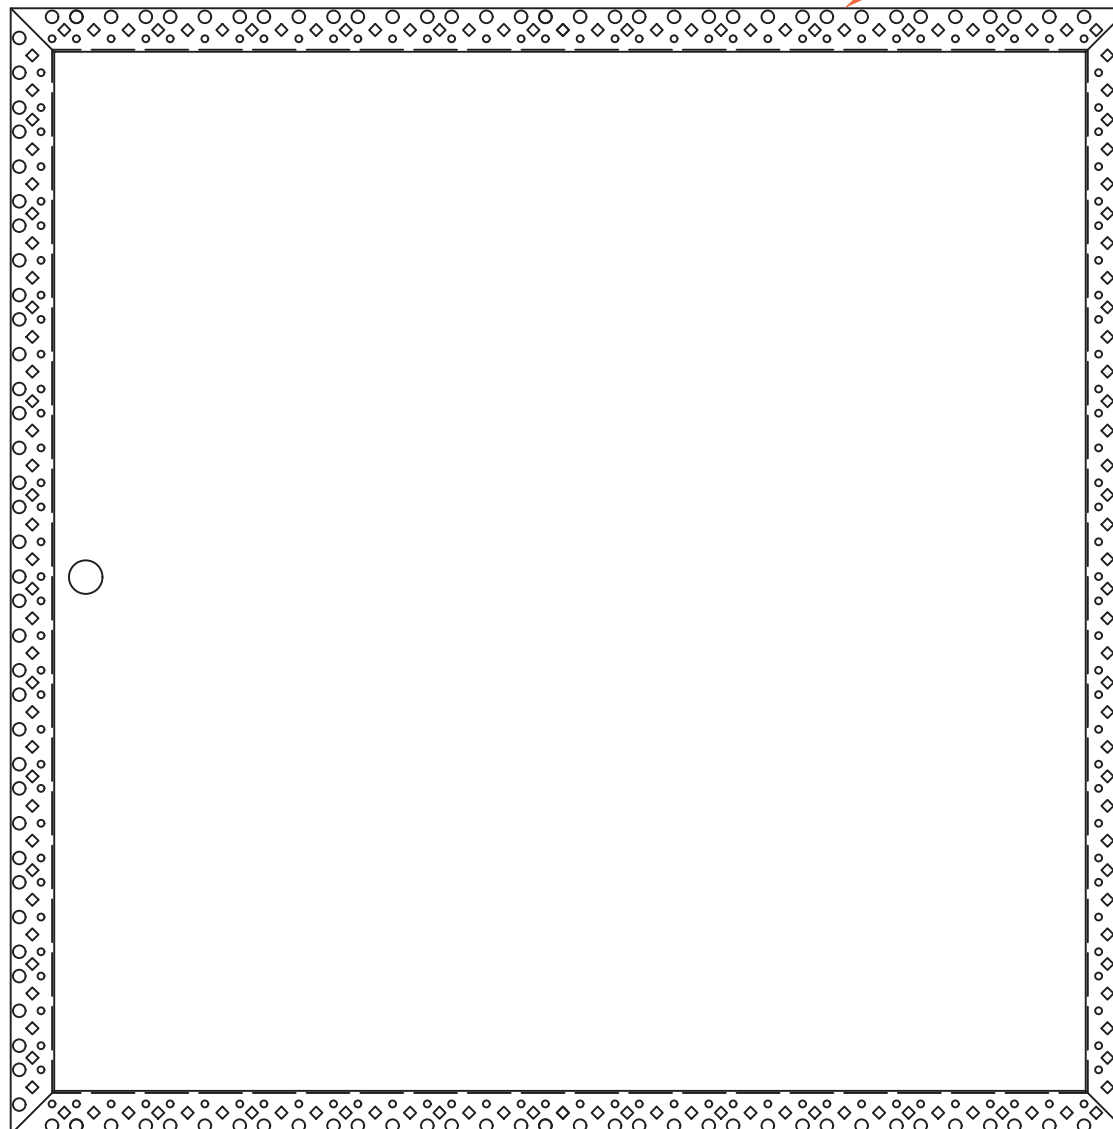

Elkington

PROFAB ACCESS Ltd
UNIT 52 FOURWAYS
CARYLON ROAD INDUSTRIAL ESTATE
ATHERSTONE
WARWICKSHIRE
CV9 1LH

[HTTP://WWW.PROFABACCESS.COM](http://www.profabaccess.com)

THIS DRAWING IS THE PROPERTY OF PROFAB ACCESS Ltd. AND MAY NOT BE
COPIED OR REPRODUCED IN WHOLE OR IN PART WITHOUT THE WRITTEN CONSENT
OF PROFAB ACCESS Ltd.

TOLERANCES UNLESS OTHERWISE STATED
MACHINING: SHEET METAL:
0.00 Dims = ± 0.10 Folding = ± 0.20
0.0 Dims = ± 0.25 Angular = $\pm 0.25^\circ$
Otherwise = ± 0.50 Otherwise = ± 0.50

ALL DIMS. IN mm DWG. NOT FOR DXF
PLEASE REMOVE TAGS & SHARP EDGES

DO NOT SCALE

FABRICATION DRAWING DETAILS
PART DESCRIPTION:

PRODUCT CODE/SPECIFICATION:
Riser inspektionsdörr EI60

FABRICATION DRAWING NO:

ISSUE REF:	
DRAWN BY:	Adam
DATE:	09/09/2020
MATERIAL GAUGE & TYPE:	ZINTEC
PRODUCT FINISH:	PPC